
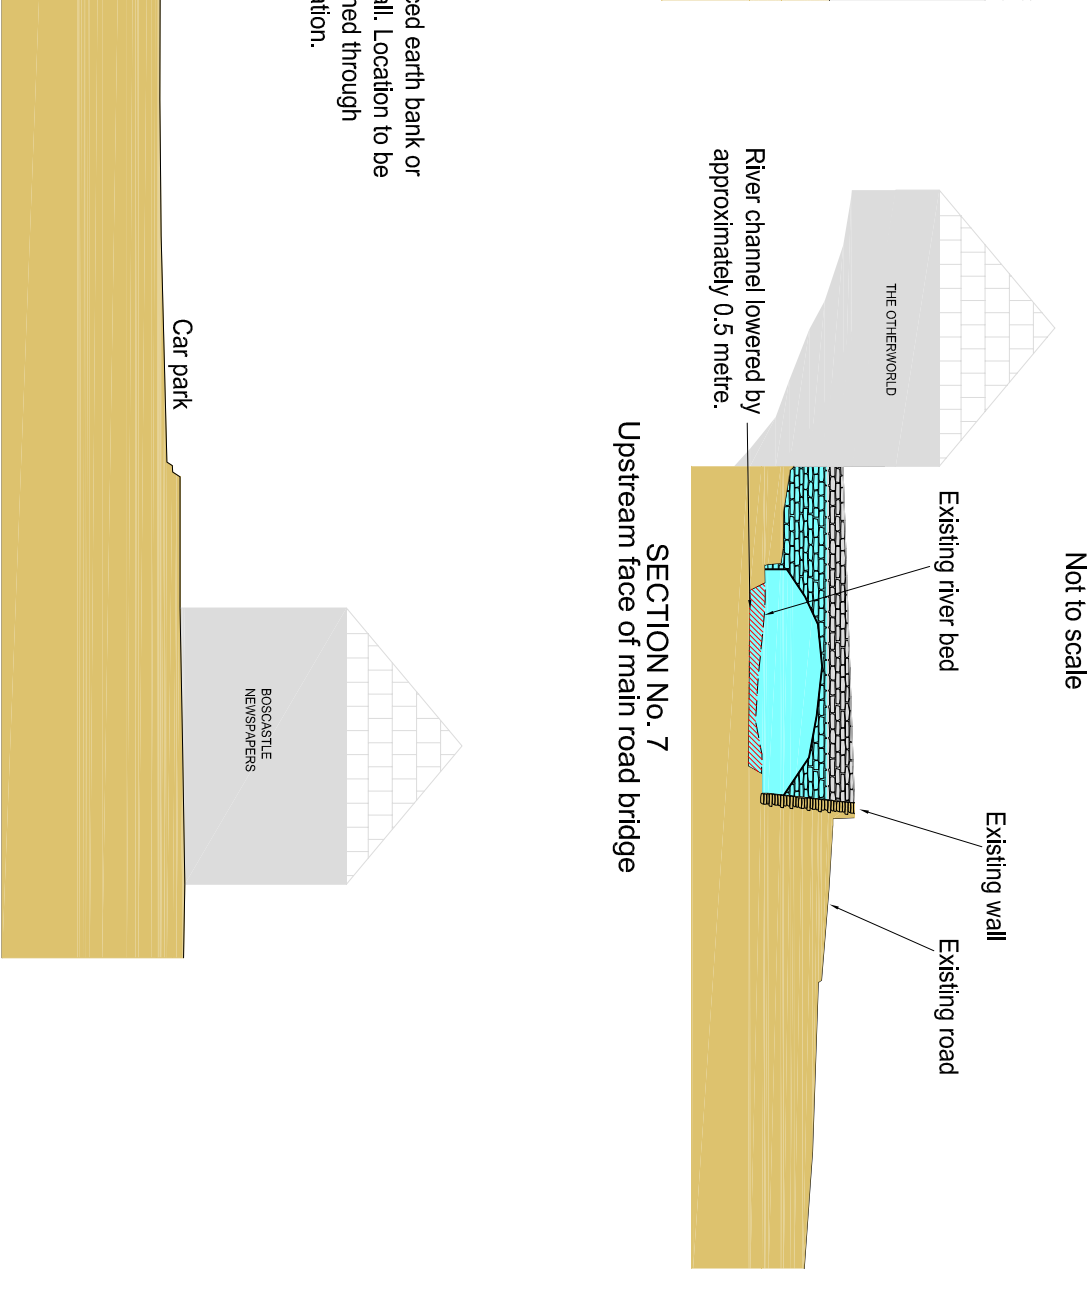
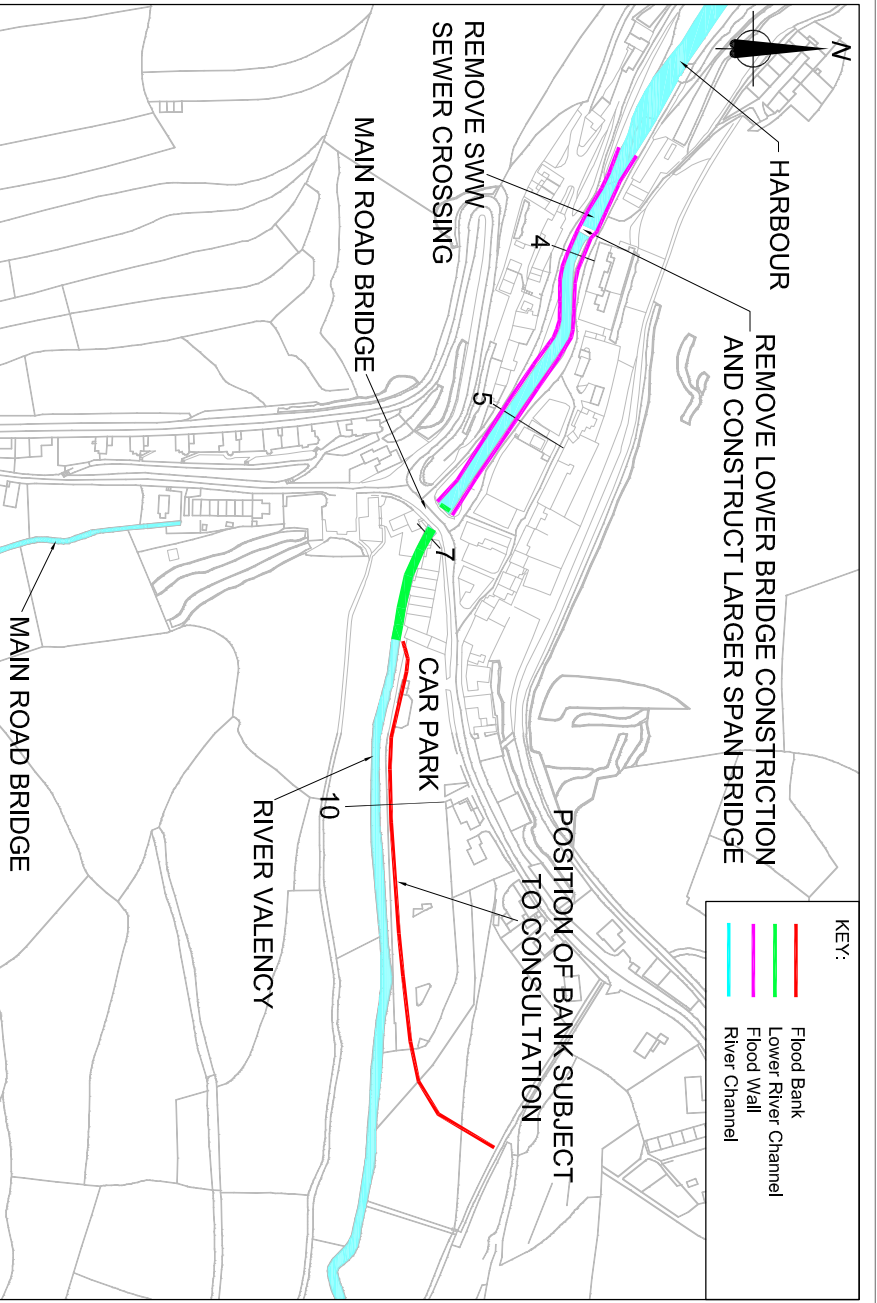


AT THIS EARLY STAGE THE ENVIRONMENT AGENCY CANNOT GUARANTEE THAT WORK DETAILED ON THESE DRAWINGS CAN BE PROMOTED

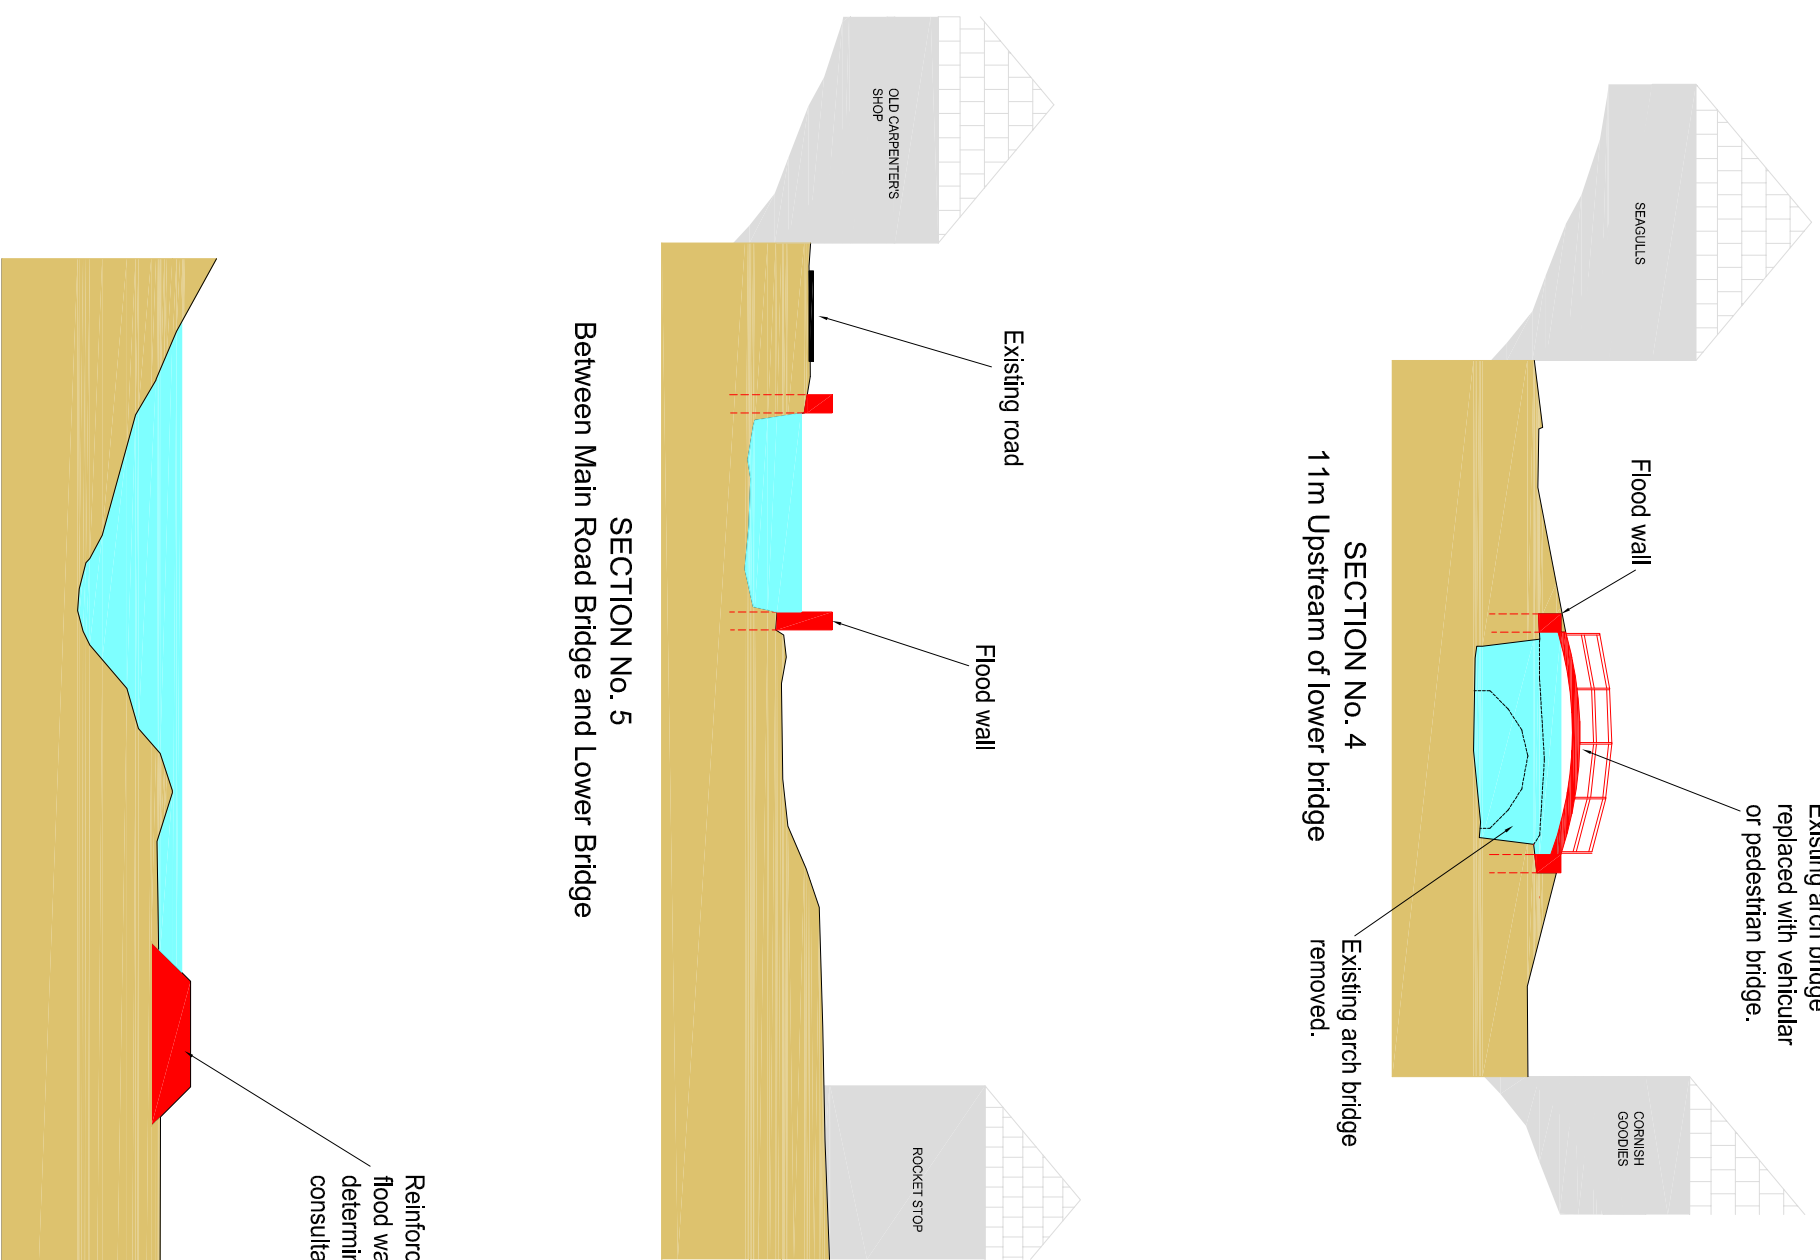

**NOTE:**  
These drawings show outline options which are currently being considered as part of the Environment Agency's flood defence pre-feasibility study. They are for information only - the development of these options is at a relatively early stage. National funding will be required to fund construction.

PLAN  
Not to scale

Rev	By	Chkd	Approved	Date	Description

Client

Environment Agency

Malcroy

Project: BOSCASTLE FLOOD DEFENCE SCHEME

Drawing: POTENTIAL FLOOD MITIGATION WORKS OPTION 2

Drawn By: ARW	Date: 8/4/05
Checked By: TW	Date: 8/4/05
Approved By: SMW	Date: 8/4/05
Drawing No: WB/BOSJ/102	Revision:

Drawing Scale: NOT TO SCALE

**PRELIMINARY**