

EXISTING HARBOUR PUMPING STATION

FROM 16th DECEMBER 2009 TO 27th JANUARY 2010

FROM 12th NOVEMBER 2009 TO 4th DECEMBER 2009

BOSCASTLE FORRABURY P.S. FROM 1st JULY 2009

FROM 15th JULY 2009 TO 7th SEPTEMBER 2009

ROADWORKS 8th JUNE 2009 TO 26th JUNE 2009

FROM 15th JULY 2009 TO 7th SEPTEMBER 2009

SECTION ALREADY COMPLETED AT AN EARLIER DATE

BOSCASTLE NEW ROAD P.S. FROM 30th NOVEMBER 2009

NOTE:
THIS DRAWING IS FOR PRESENTATION PURPOSES ONLY. DATES STATED ARE APPROXIMATE AND MAY VARY DUE TO CIRCUMSTANCES ENCOUNTERED ON SITE.


- NOTES:**
1. ALL LEVELS SHOWN ARE IN METRES RELATIVE TO ORDNANCE DATUM NEWLYN.
 2. ALL DIMENSIONS ARE IN MILLIMETRES UNLESS OTHERWISE STATED.

- LEGEND**
- PLANNING APPLICATION BOUNDARY
 - PRELIME ROUTE
 - EFFLUENT LINE

FOR INFORMATION ONLY

Pell Frischmann


PENINSULA PARK RD DON LANE EXETER EX2 7NT
Tel: +44(0) 1392 444345 Fax: +44(0) 1392 444890
Email: pelexe@pellfrischmann.com
www.pellfrischmann.com

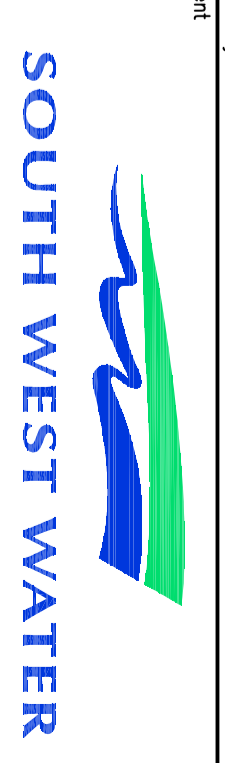

BOSCASTLE/BOSSINEY/TINTAGEL SEWAGE TREATMENT SCHEME

TREVALGA STW PHASING PLAN SHEET 1 OF 3

Drawing Title		Revision	
TREVALGA STW PHASING PLAN SHEET 1 OF 3		P1	
Name	Date	Scale	Size
		1:2500	A1
Drawn		File No.	
Checked		Drawing Status	
Approved		PRELIMINARY	
Drawing No.	D00738C611		

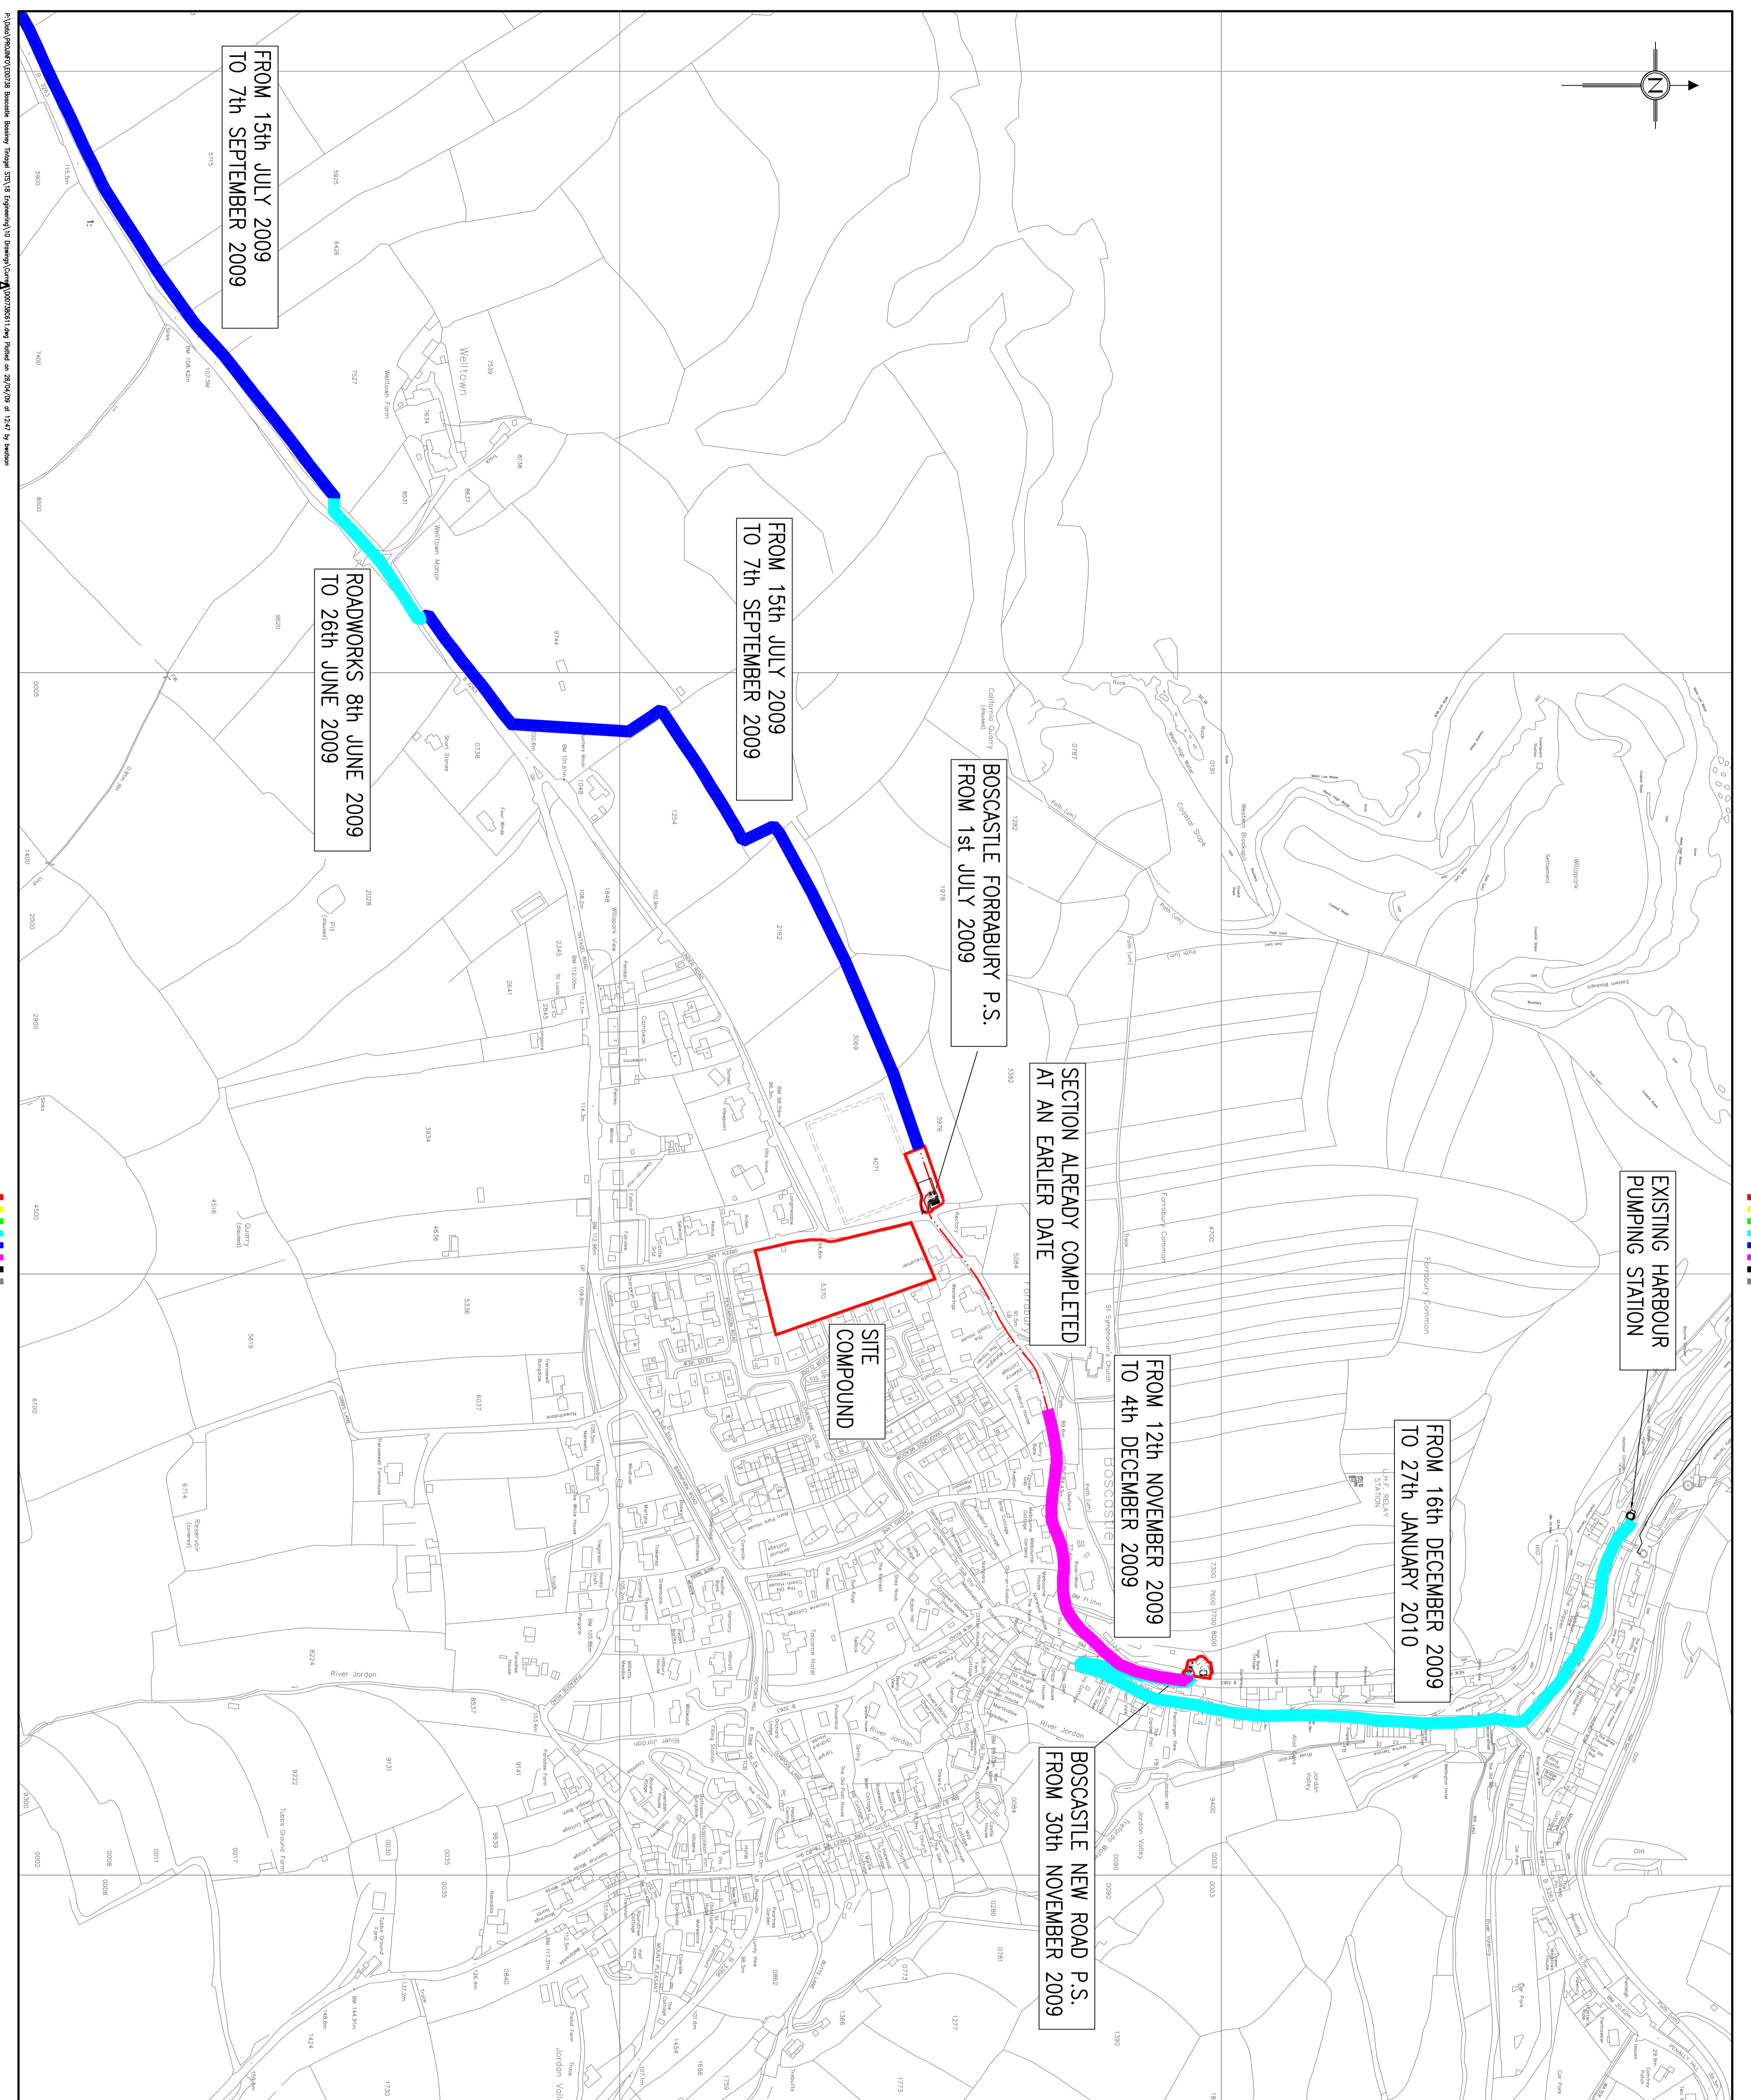

C:\Users\pfrischm\Documents\Trevalga STW Phasing Plan\DWG\00738C611.dwg Printed on 28/04/09 at 12:47 by Admin